


# CITY OF BOONE

## PROPER SUMP PUMP CONNECTION (WHEN CITY SUBDRAIN / STORM SEWER IS NOT AVAILABLE)

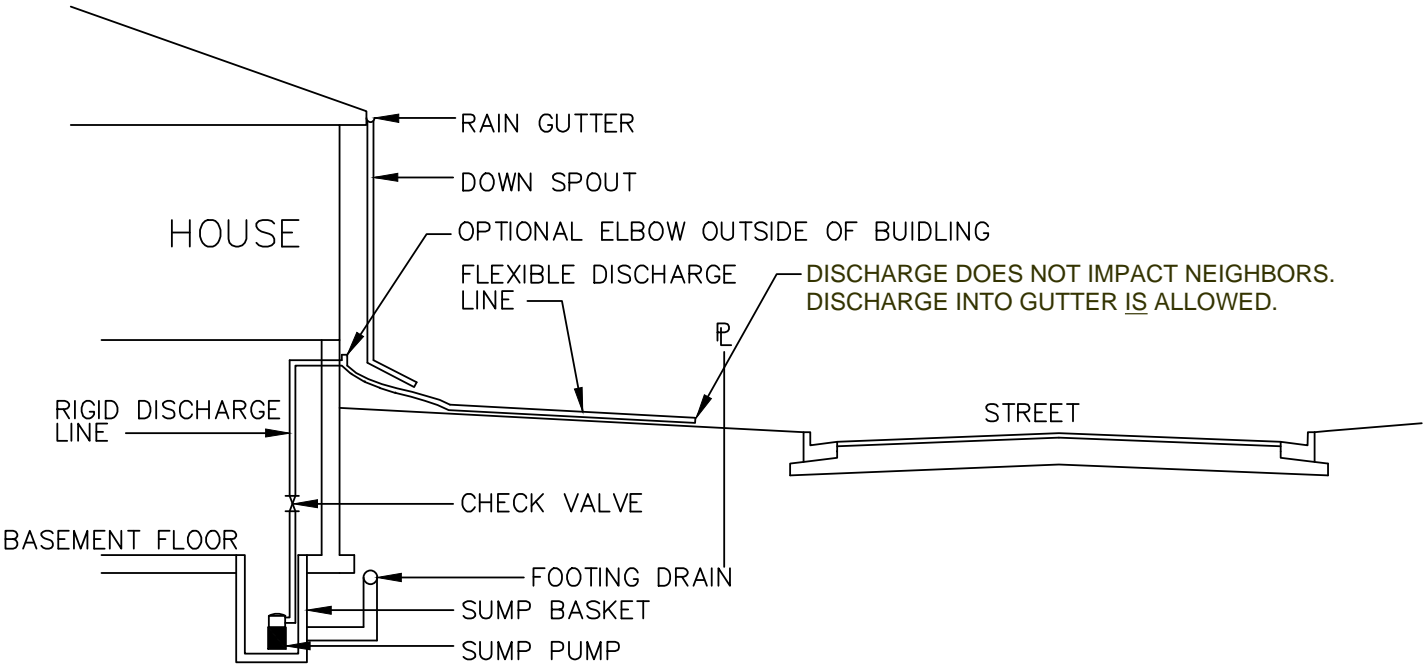

TYPICAL SECTION  
NO SCALE