


CITY OF BOONE

PROPER SUMP PUMP CONNECTION

(WHEN CITY SUBDRAIN / STORM SEWER IS AVAILABLE)

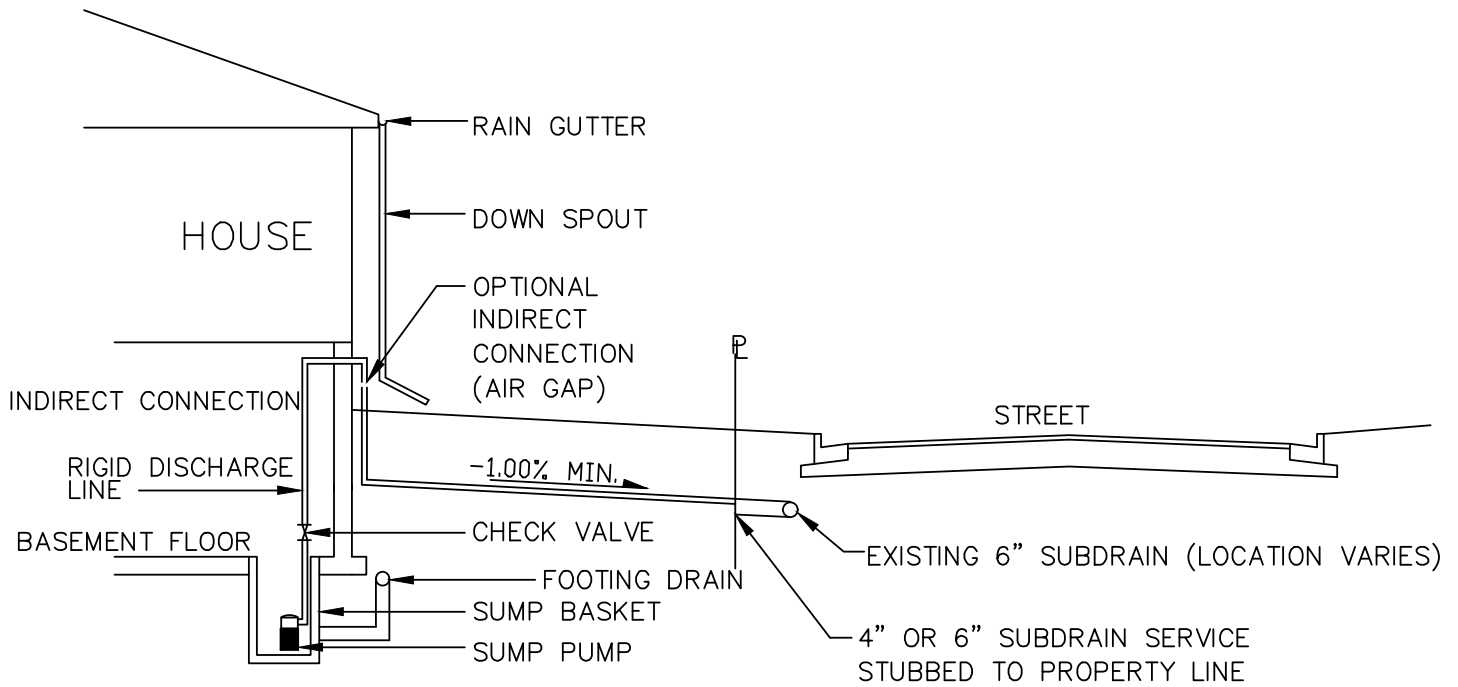

TYPICAL SECTION

NO SCALE